


- LEGEND**
-  CYCLE/PEDESTRIAN DIVERSION
 -  WATERFALL CATCHMENT
 -  TRAFFIC CONTROL

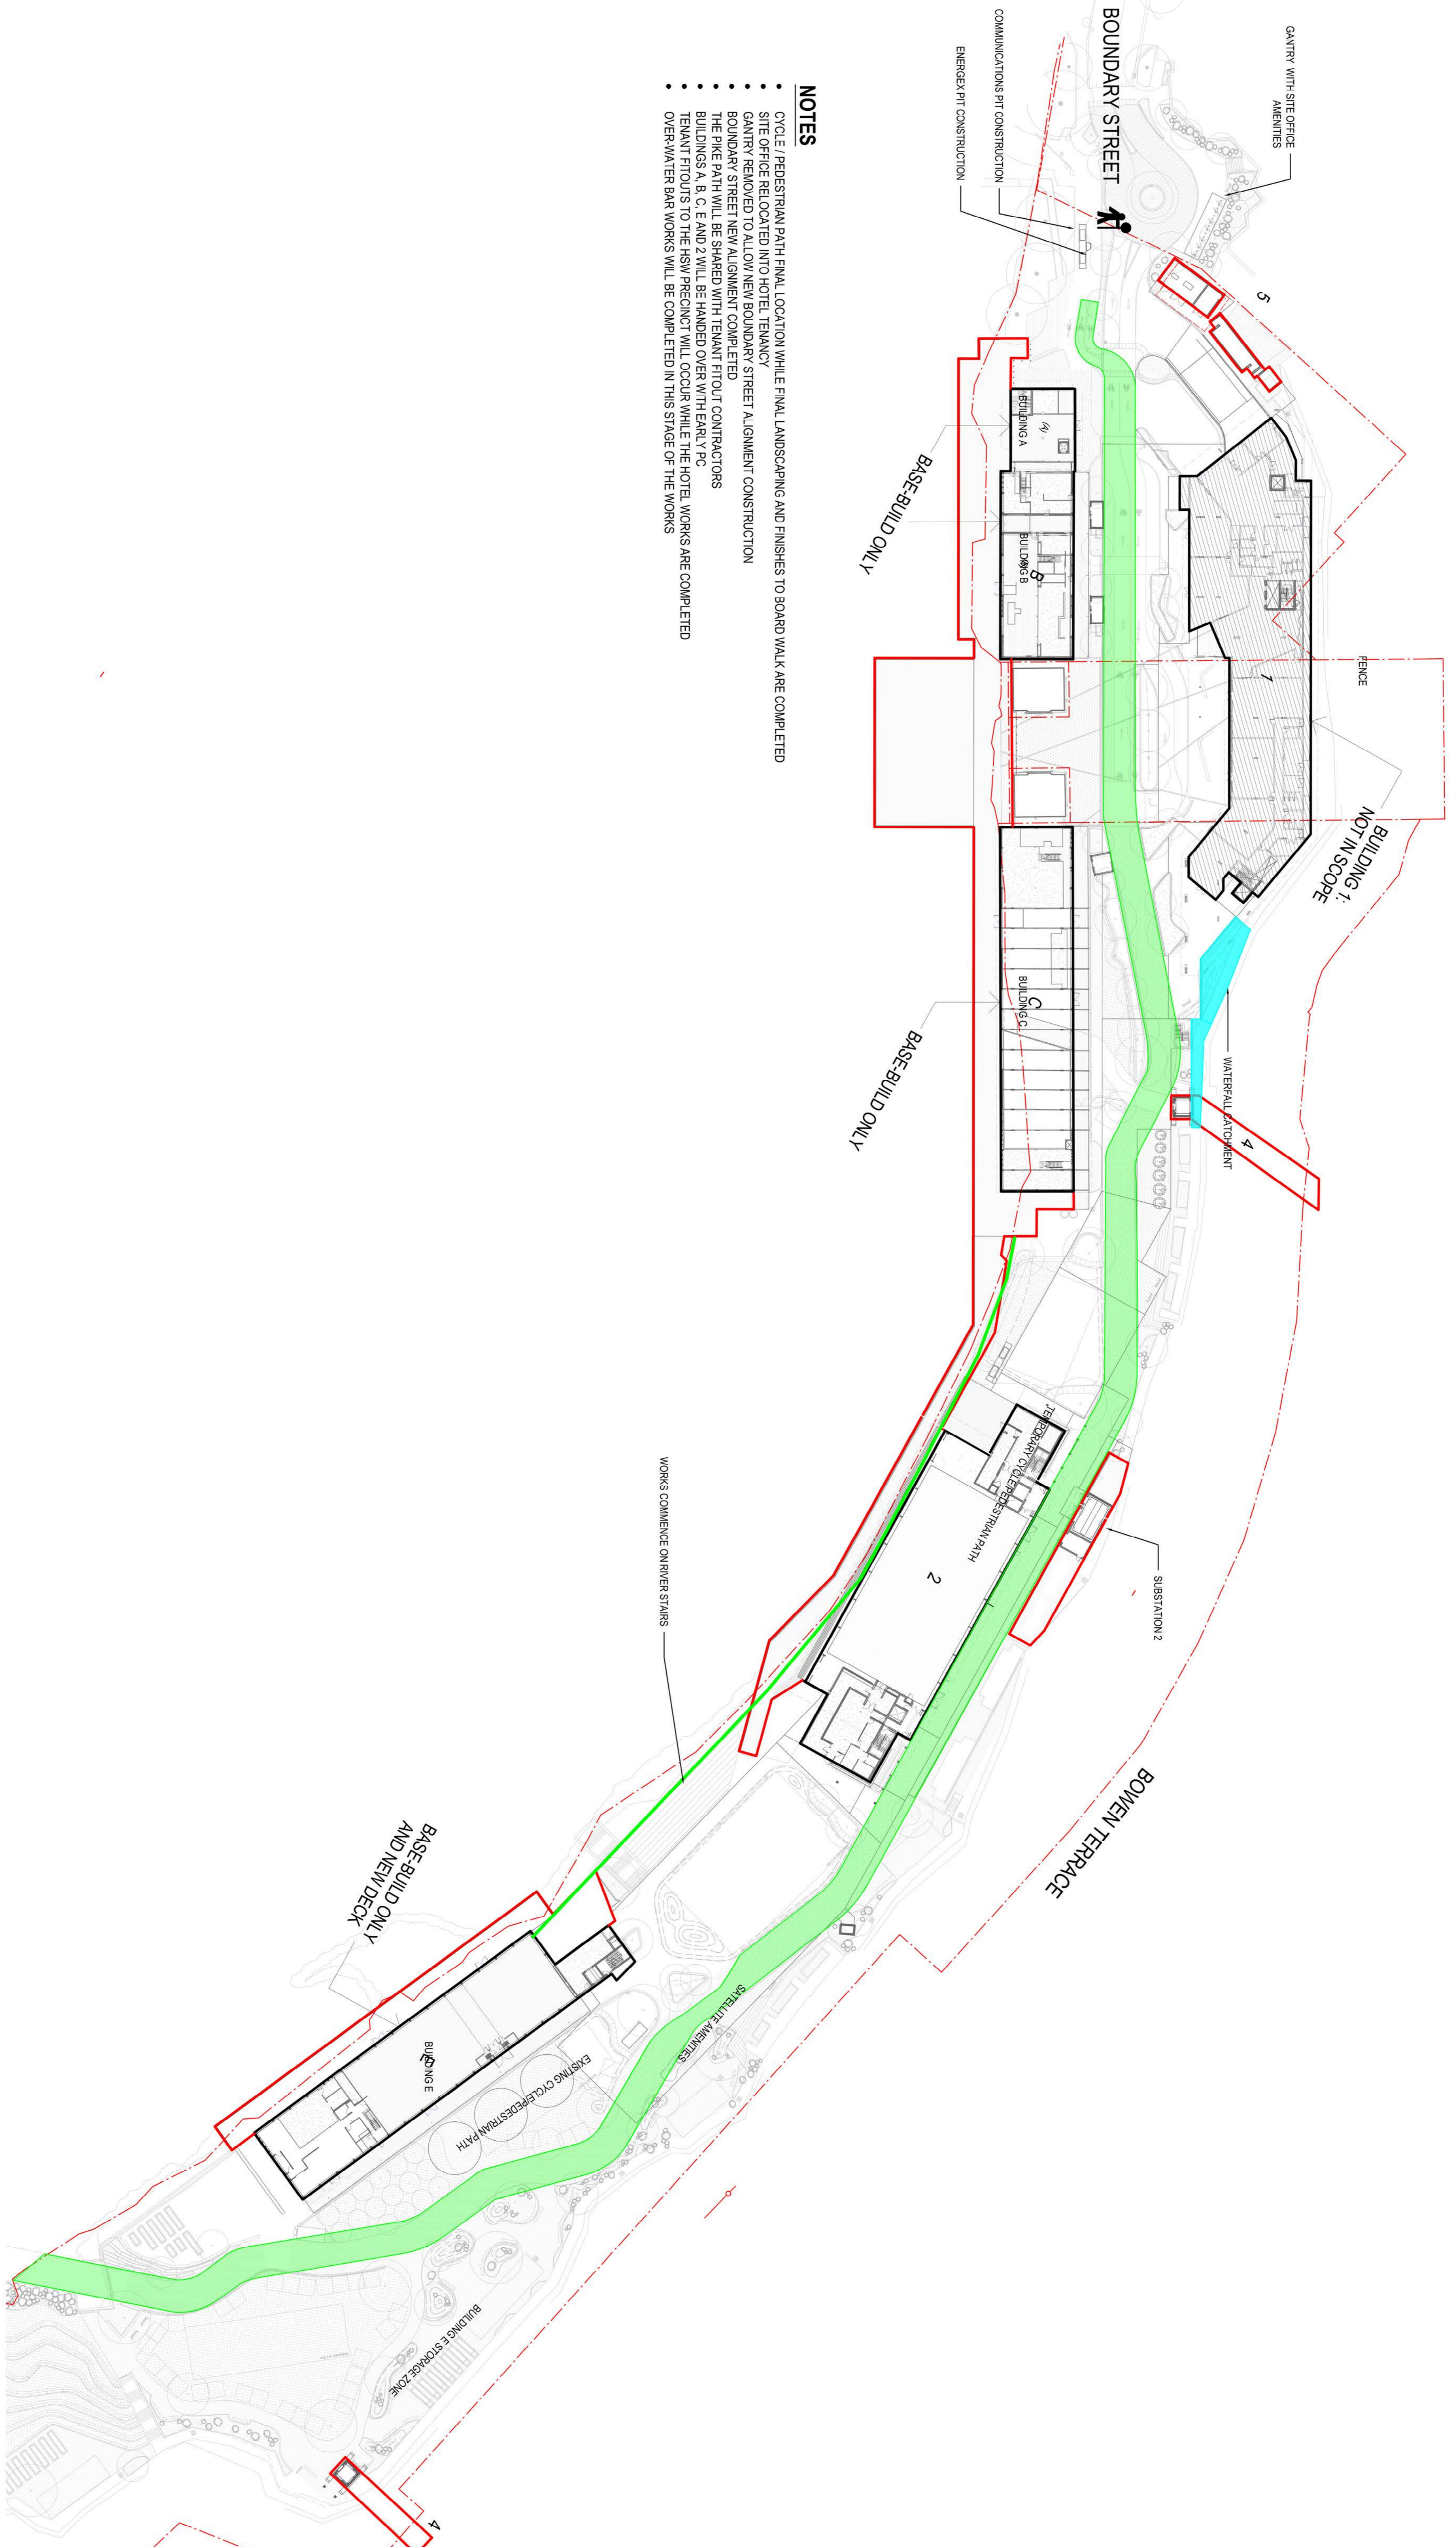

- NOTES**
- CYCLE / PEDESTRIAN PATH FINAL LOCATION WHILE FINAL LANDSCAPING AND FINISHES TO BOARD WALK ARE COMPLETED
 - SITE OFFICE RELOCATED INTO HOTEL TENANCY
 - GANTRY REMOVED TO ALLOW NEW BOUNDARY STREET ALIGNMENT CONSTRUCTION
 - BOUNDARY STREET NEW ALIGNMENT COMPLETED
 - THE PIKE PATH WILL BE SHARED WITH TENANT FITOUT CONTRACTORS
 - BUILDINGS A, B, C, E AND 2 WILL BE HANDED OVER WITH EARLY PC
 - TENANT FITOUTS TO THE HSIV PRECINCT WILL OCCUR WHILE THE HOTEL WORKS ARE COMPLETED
 - OVER-WATER BAR WORKS WILL BE COMPLETED IN THIS STAGE OF THE WORKS

03
 Rev No. 2017 REUSED PLANNING
 Revision Description
 Date 15/02/2017



J. HUTCHINSON PTY LTD
 A.B.N. 52 009 778 330
 594 Milton Road (Cnr Sivan Road)
 Toowoong QLD 4006
 © COPYRIGHT HUTCHINSON BUILDERS
 ANY PART OF REPRODUCTION OF THIS DRAWING IN FULL OR IN PART WITHOUT THE WRITTEN PERMISSION OF HUTCHINSON BUILDERS CONSTITUTES AN INFRINGEMENT OF COPYRIGHT

Project
HOWARD SMITH WHARVES REDEVELOPMENT

Drawing
SMP 06
 SITE MANAGEMENT PLAN
 STAGE 6 - CYCLE PATH RELOCATION & SITE WORKS

Project Number
8075
 Drawn
 JB
 Approved
 Rev
 03
 Drawing Scale(s)
 NTS